

4

3

2

1

D

D



C

C

B

A

A

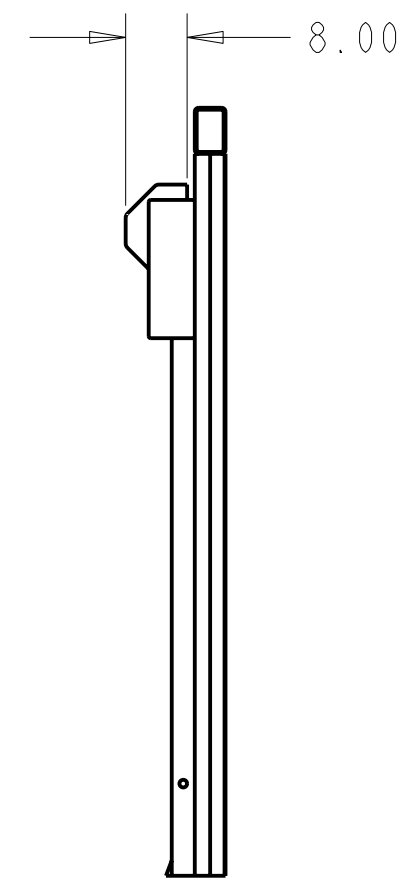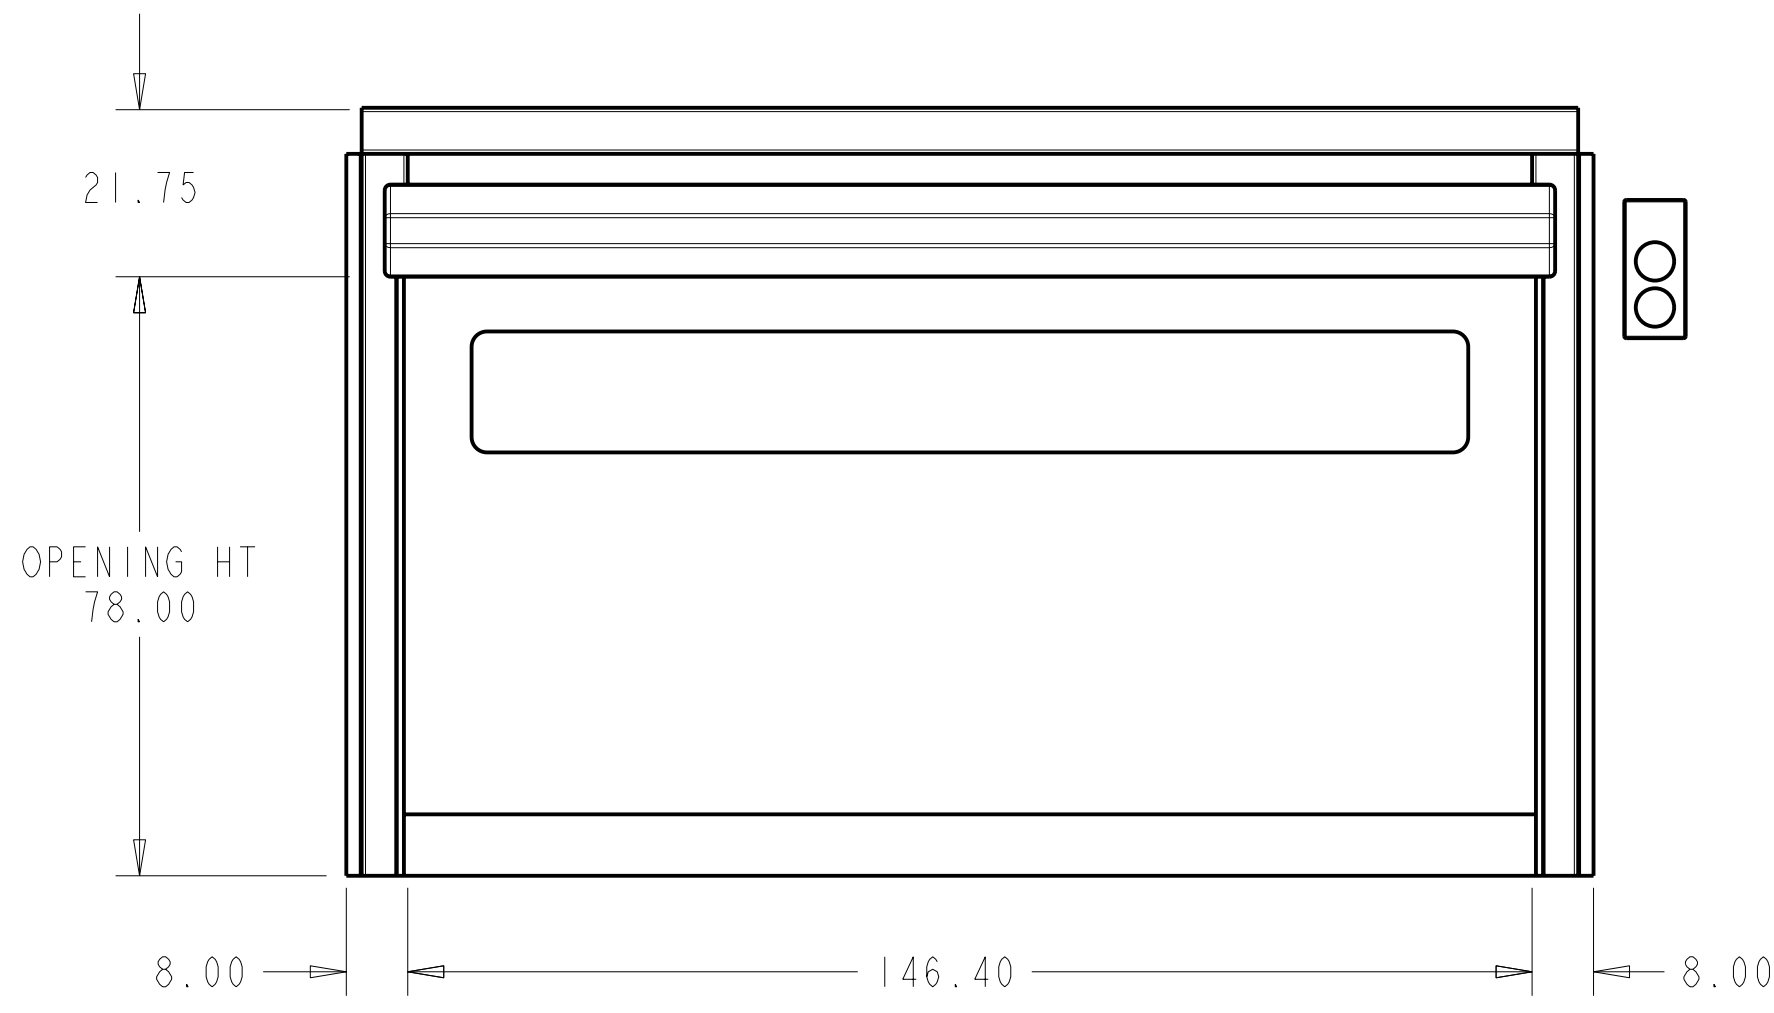

VISION OPTIONS:
NUMBER OF BANNERS: 1.000

OPTIONS SUMMARY	
OPENING WIDTH [IN]:	146.400
OPENING HEIGHT [IN]:	78.000
DOOR TYPE:	M2, POWER
VISUAL ALARM STYLE:	TRAFFIC
ADDTL PHOTO CELL:	NO
WINDOW TYPE:	BANNER
FOREFRAME REQD:	YES

		HSD SYSTEMS	
		HIGH SPEED DOOR ASSY, M2, POWER	
	C	DRAWN BY: SCP APPVD BY: DMH	DATE: DATE:
SCALE: 0.050			SHEET 1 OF 1

4

3

2

1